


WELLES STREET

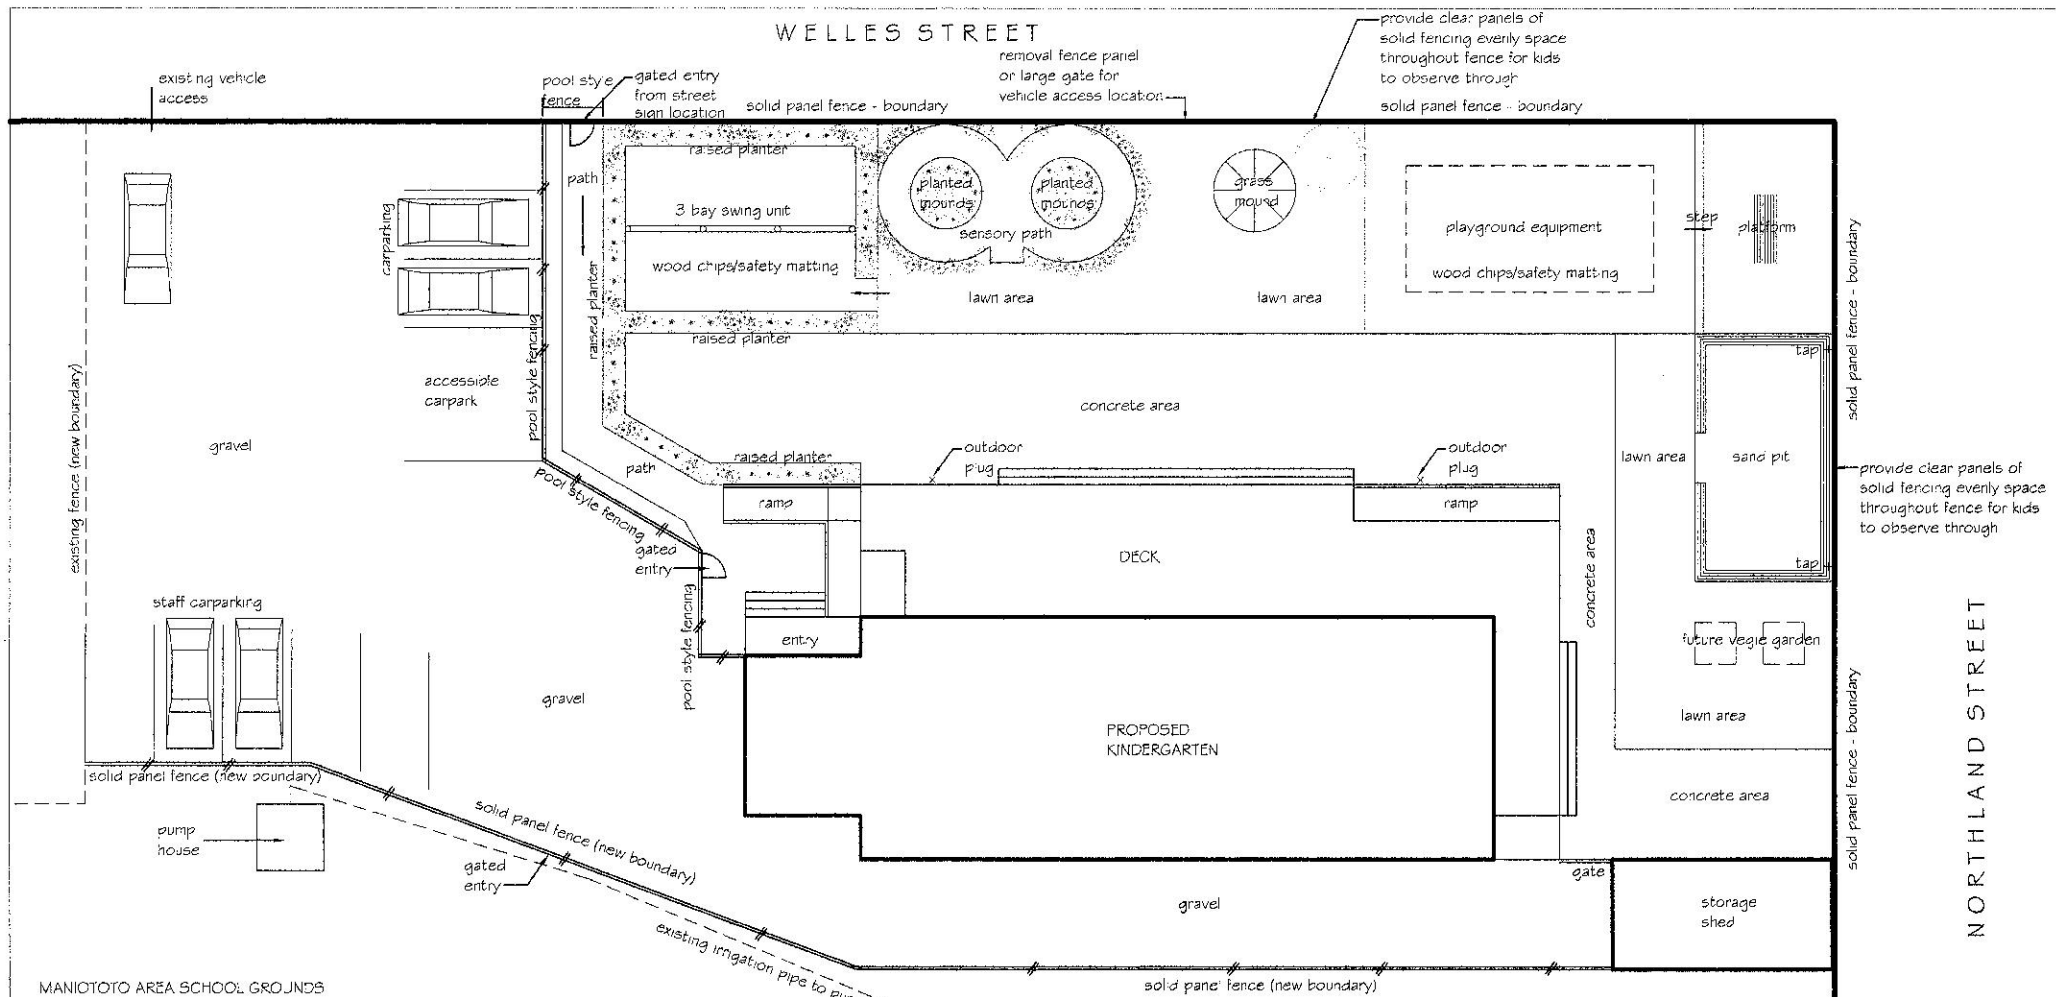

provide clear panels of solid fencing evenly space throughout fence for kids to observe through
solid panel fence - boundary

solid panel fence - boundary

provide clear panels of solid fencing evenly space throughout fence for kids to observe through

solid panel fence - boundary

NORTHLAND STREET

MANIOTOTO AREA SCHOOL GROUNDS

MANIOTOTO AREA SCHOOL GROUNDS

PLAYGROUND PLAN
SCALE 1:200

Revision Variation		Date		
<p>NEW KINDERGARTEN Welles Street Ranfurly for Central Otago Kindergarten Assoc. by Big River Homes Ltd & PLAYGROUND PLAN</p>				
Scale	Date	Job No.	Rev.	Sheet
1:200	AUG 2011	804		17
<p>McLeod Architectural DESIGN</p>				
<p>Kintyre Farm, RDI, Ranfurly 9395 Phone: 03 444 9280 Mobile: 027 4180039 Fax: 03 444 9280 Email: gimmerburn@gmail.com</p>				
<p>A D N Z</p>				